


63

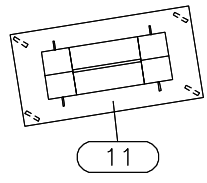


11

SP18

D.6

**STANDARD CONCESSION**

02.63.01

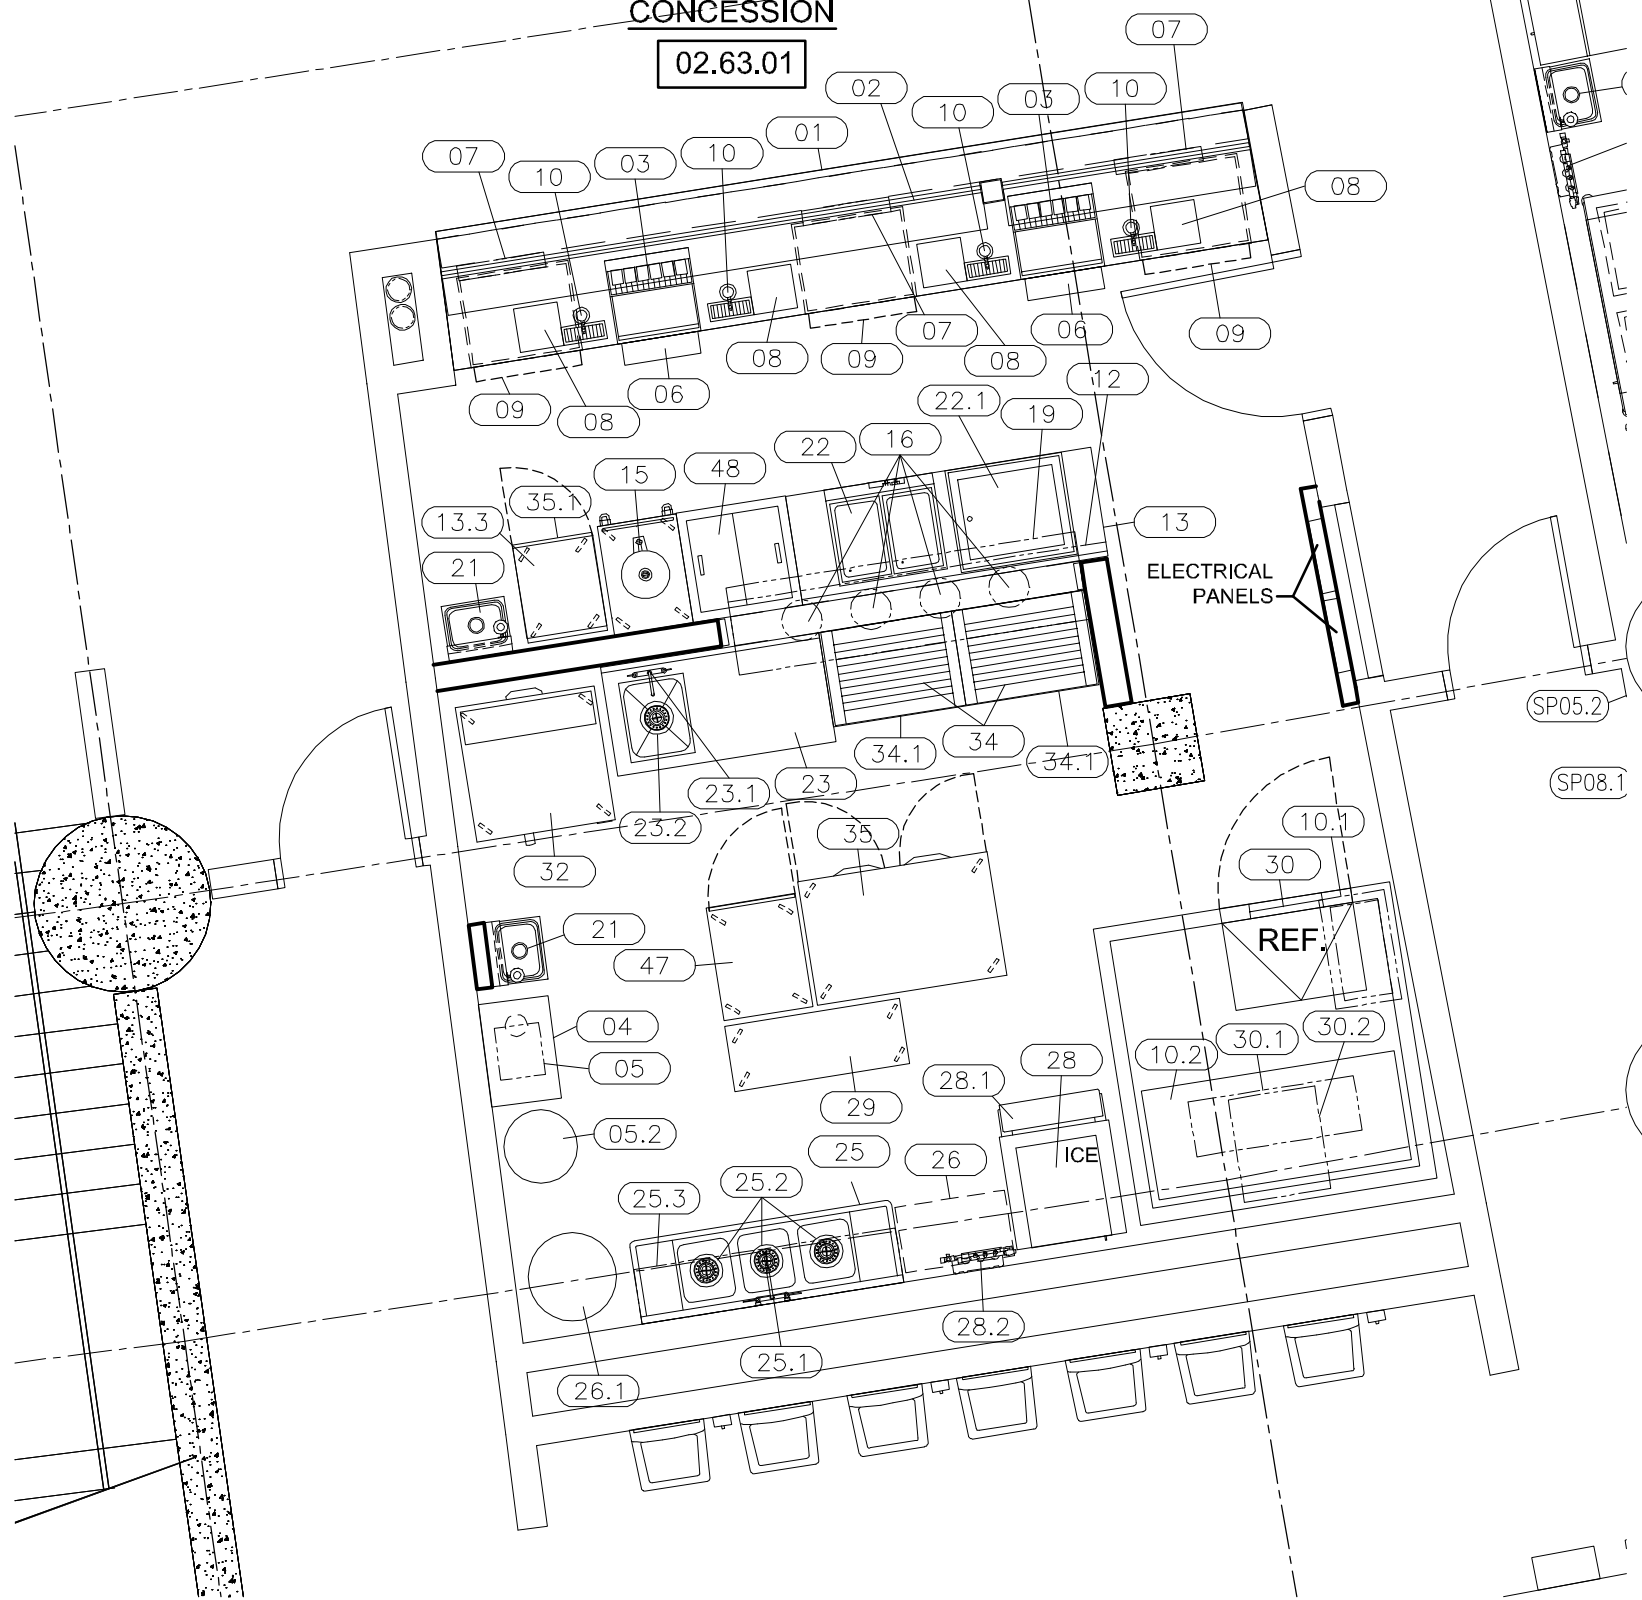

ELECTRICAL PANELS

E.2

SP05.2

SP08.1

E.4

REF.

ICE