


FS3.3.04

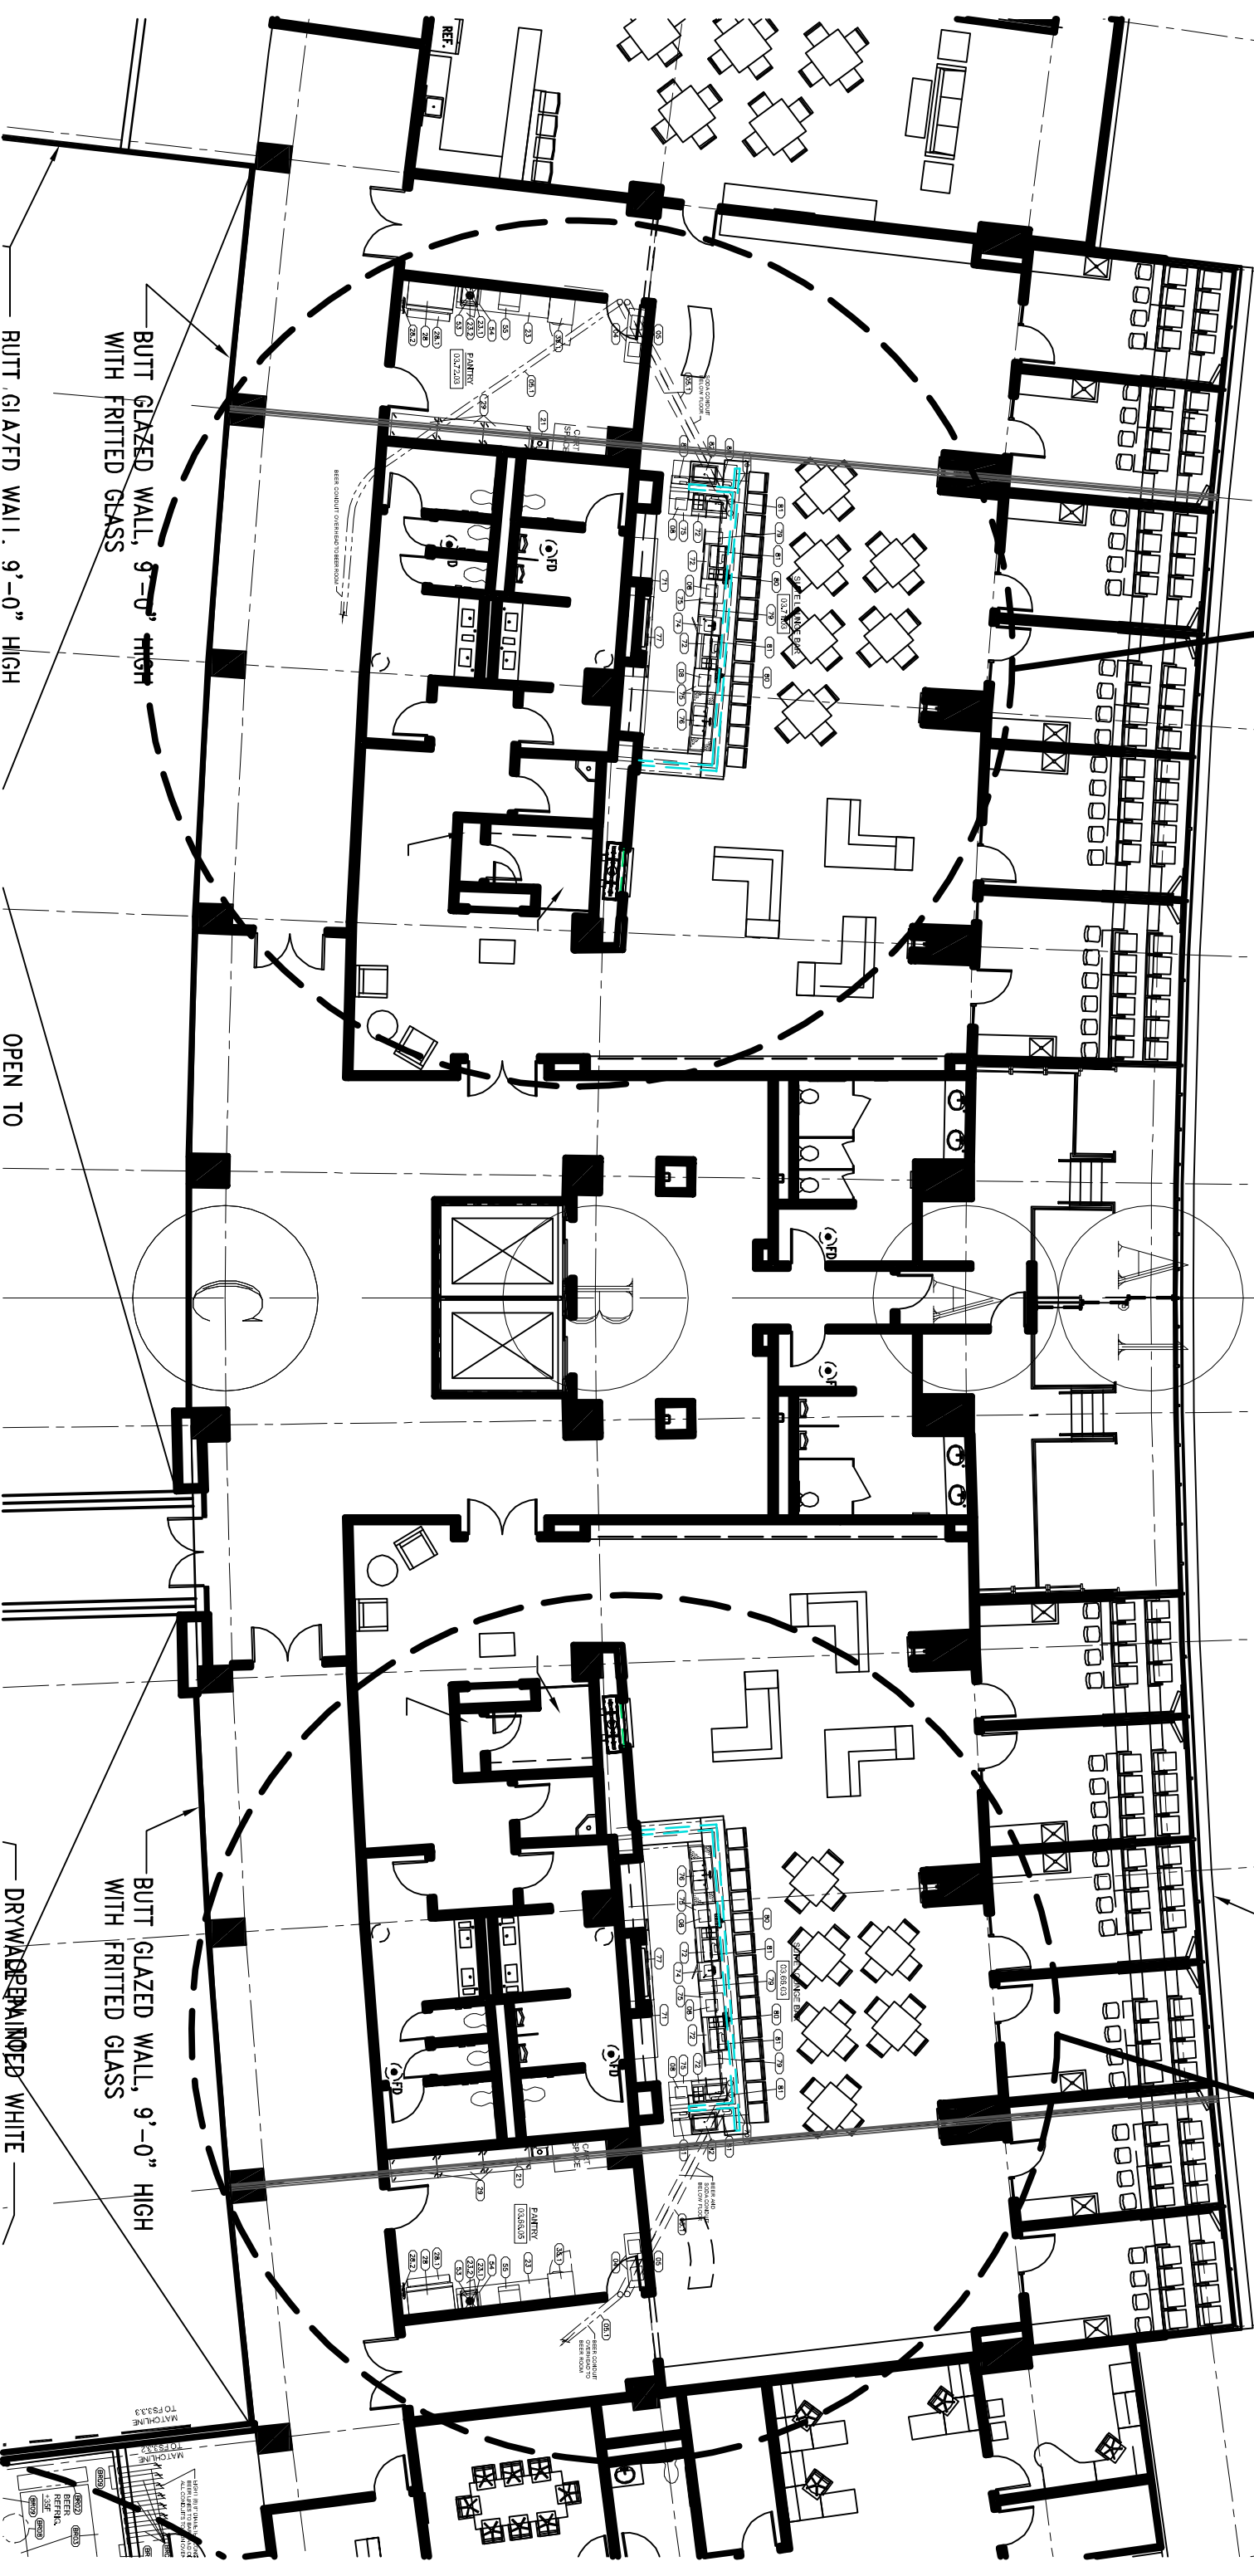

NEW LED RIBBON
ALT. #5

BUTT GLAZED WALL, 9'-0" HIGH
WITH FRITTED GLASS

BUTT GLAZED WALL, 9'-0" HIGH

BUTT GLAZED WALL, 9'-0" HIGH
WITH FRITTED GLASS

DRYWALL PAINTED WHITE

OPEN TO

